


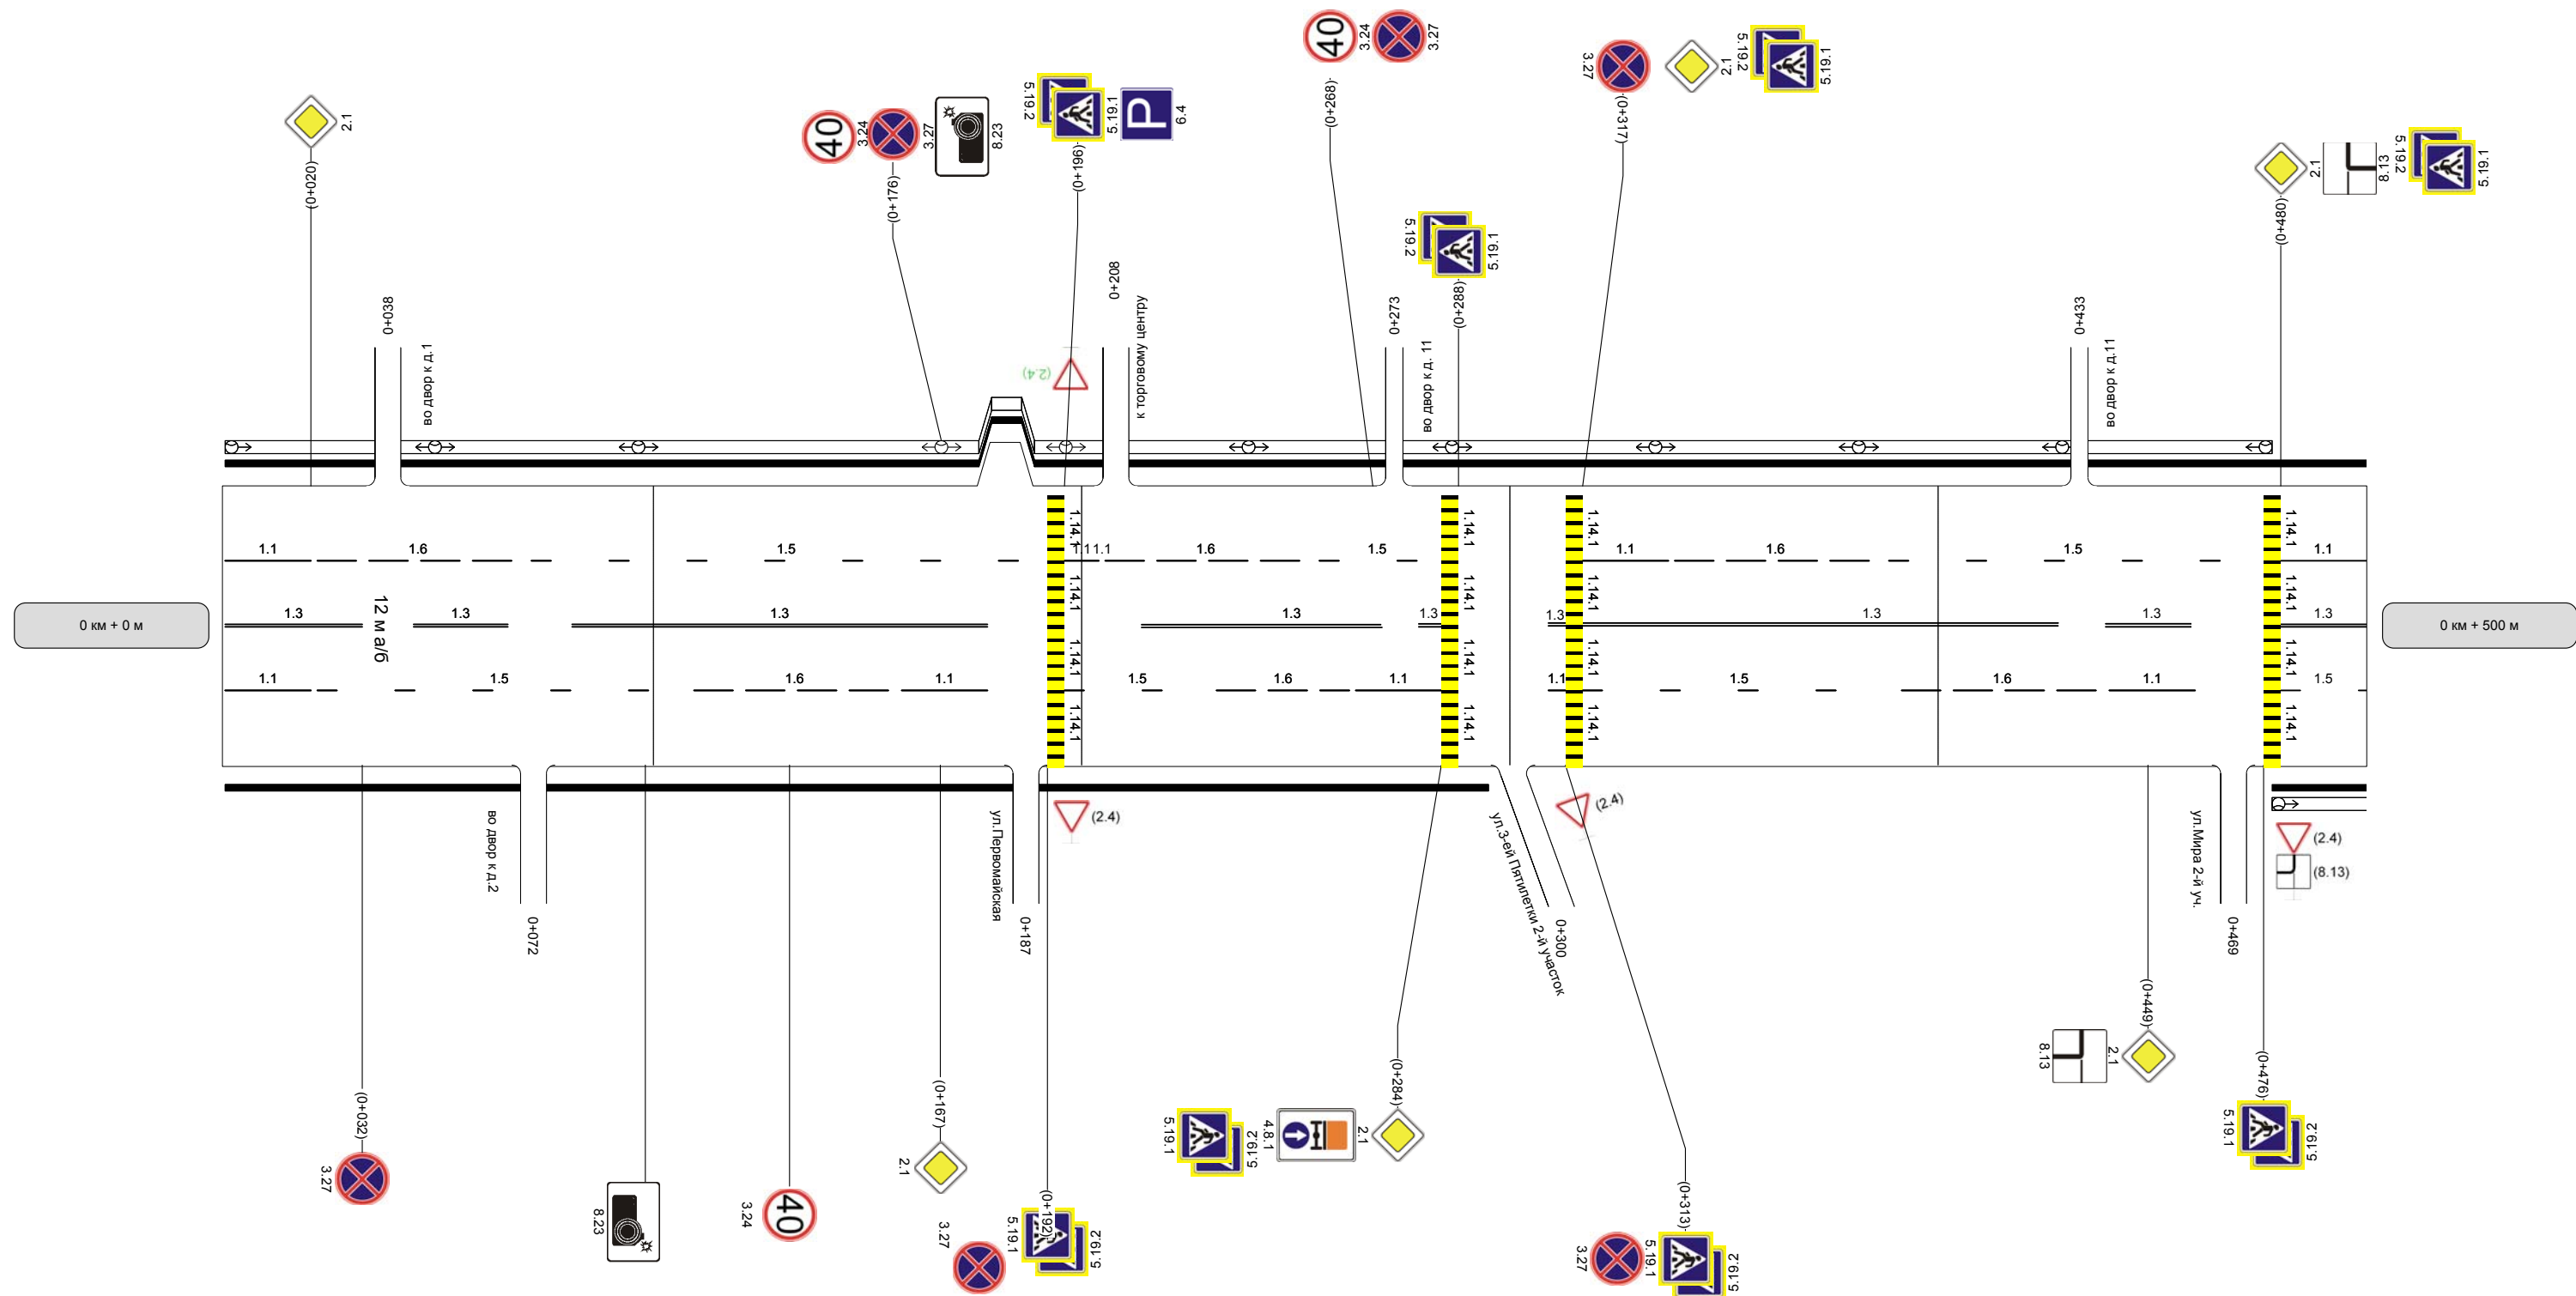

Горизонтальная дорожка справа размета справа	Осевая линия	1.3 0 - 32		1.3 44 - 66		1.3 81 - 178				1.3 214 - 284				1.3 309 - 460					1.3 480 - 500		
	1-ая от осевой	1.1 0 - 20	1.5 20 - 108			1.6 108 - 158		1.1 158 - 178		1.5 196 - 230	1.6 230 - 264	1.1 264 - 284		 196 - 211	1.5 317 - 390		1.6 390 - 440		1.1 440 - 460		1.5 480 - 500
Дорожные ограждения и направляющие устройства справа																					
Тротуары справа		шир. 1,00м, мат. а/б, 0 - 295										