


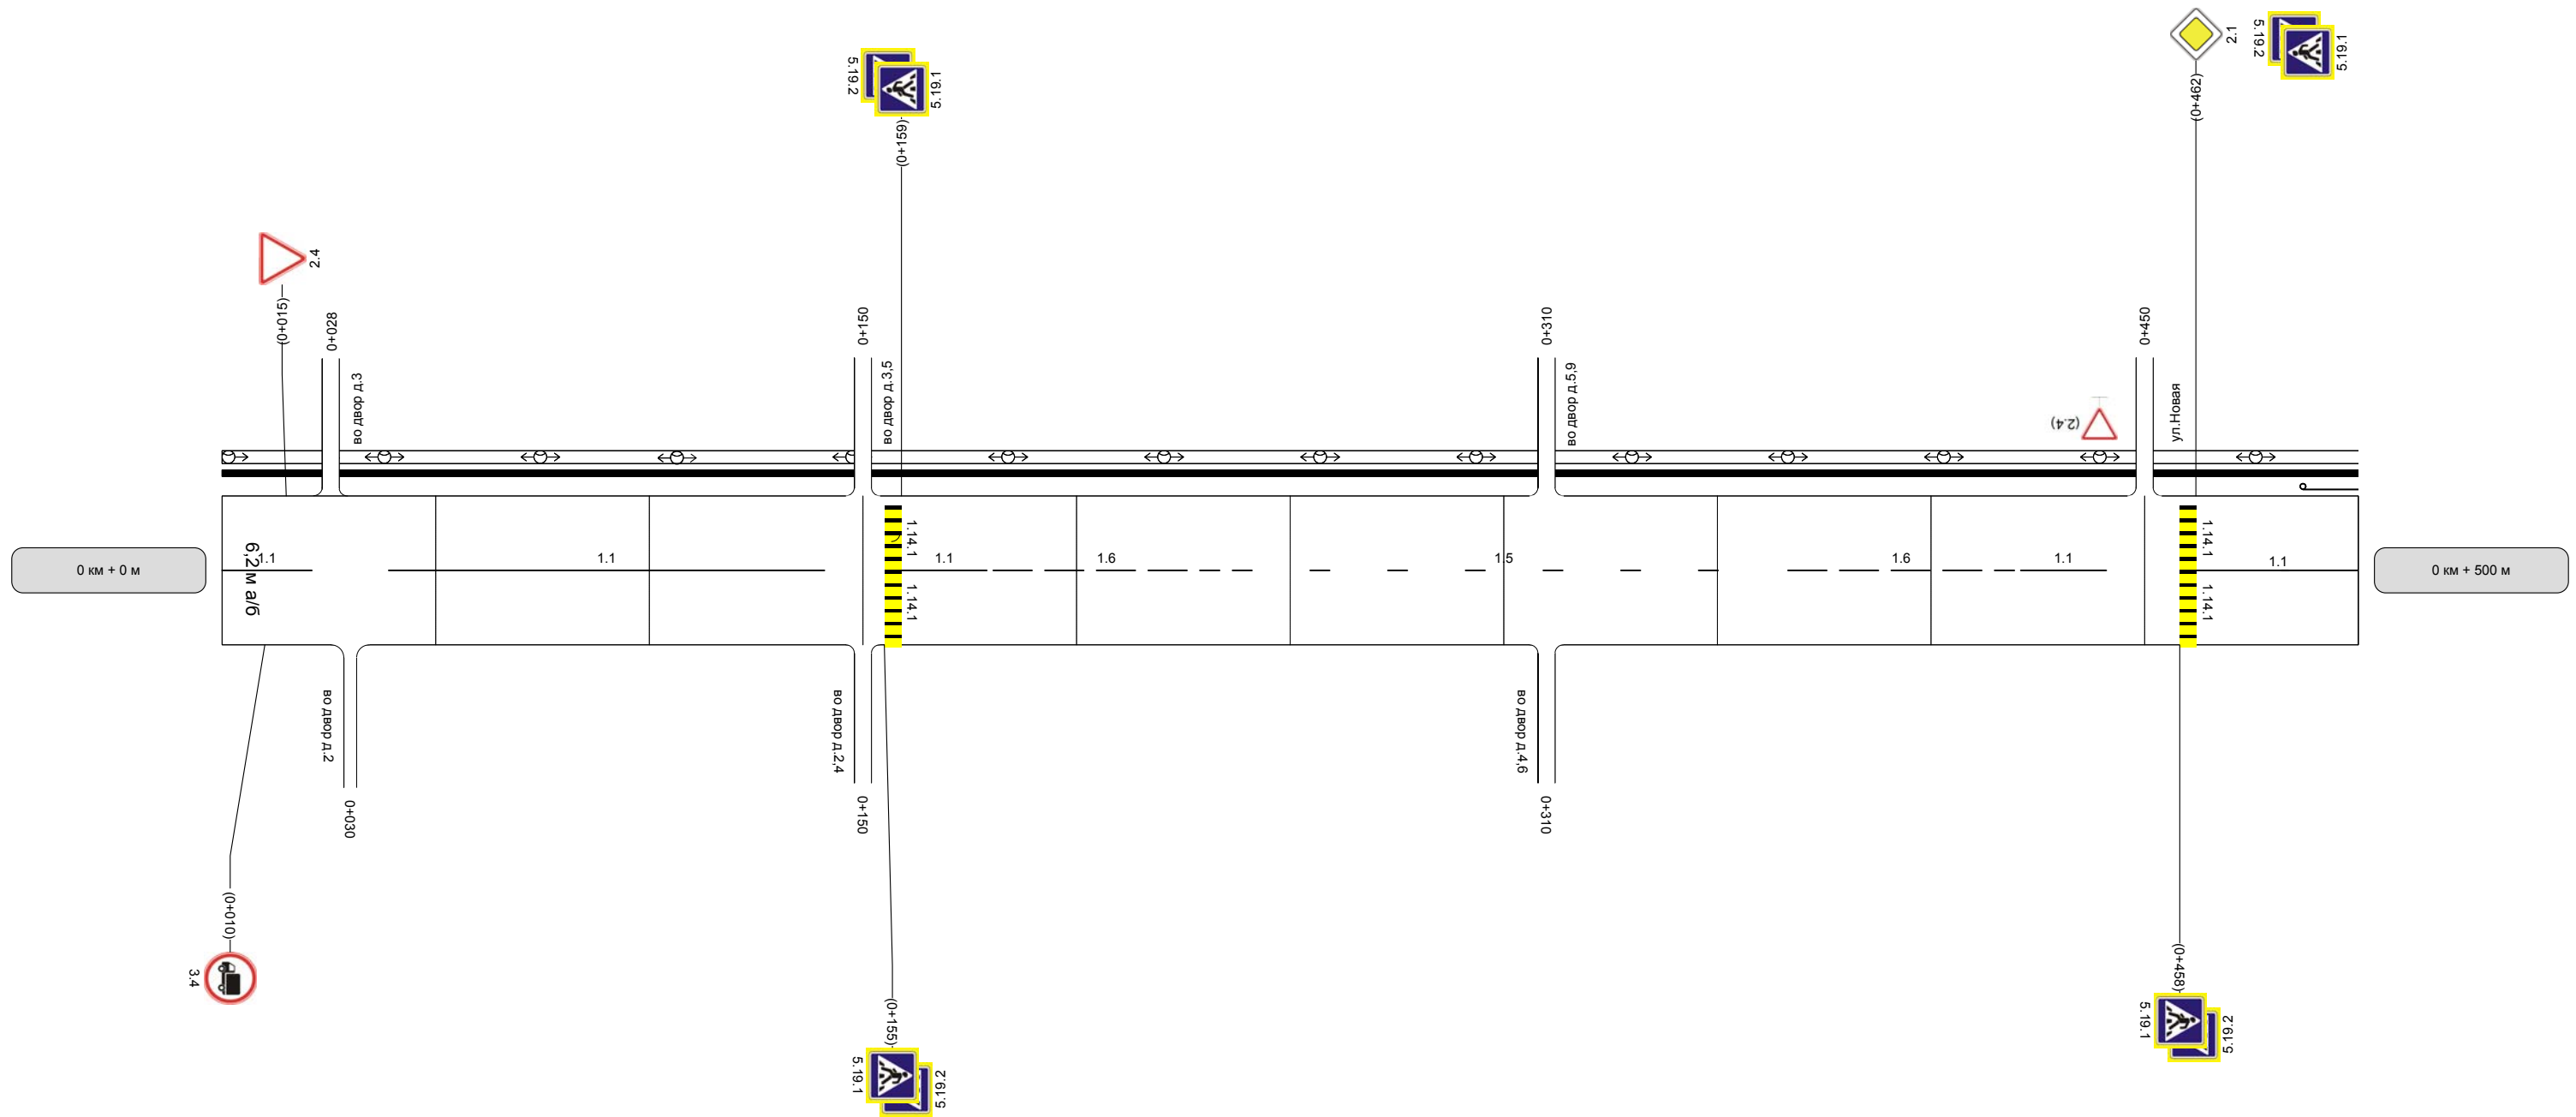

Горизонтальная дорожная разметка справа	Осевая линия	1.1 0 - 21		1.1 39 - 141		1.1 159 - 179	1.6 179 - 235	1.5 235 - 365	1.6 365 - 421	1.1 421 - 441		1.1 459 - 500
	1-ая от осевой											
Дорожные ограждения и направляющие устройства справа												
Тротуары справа												