


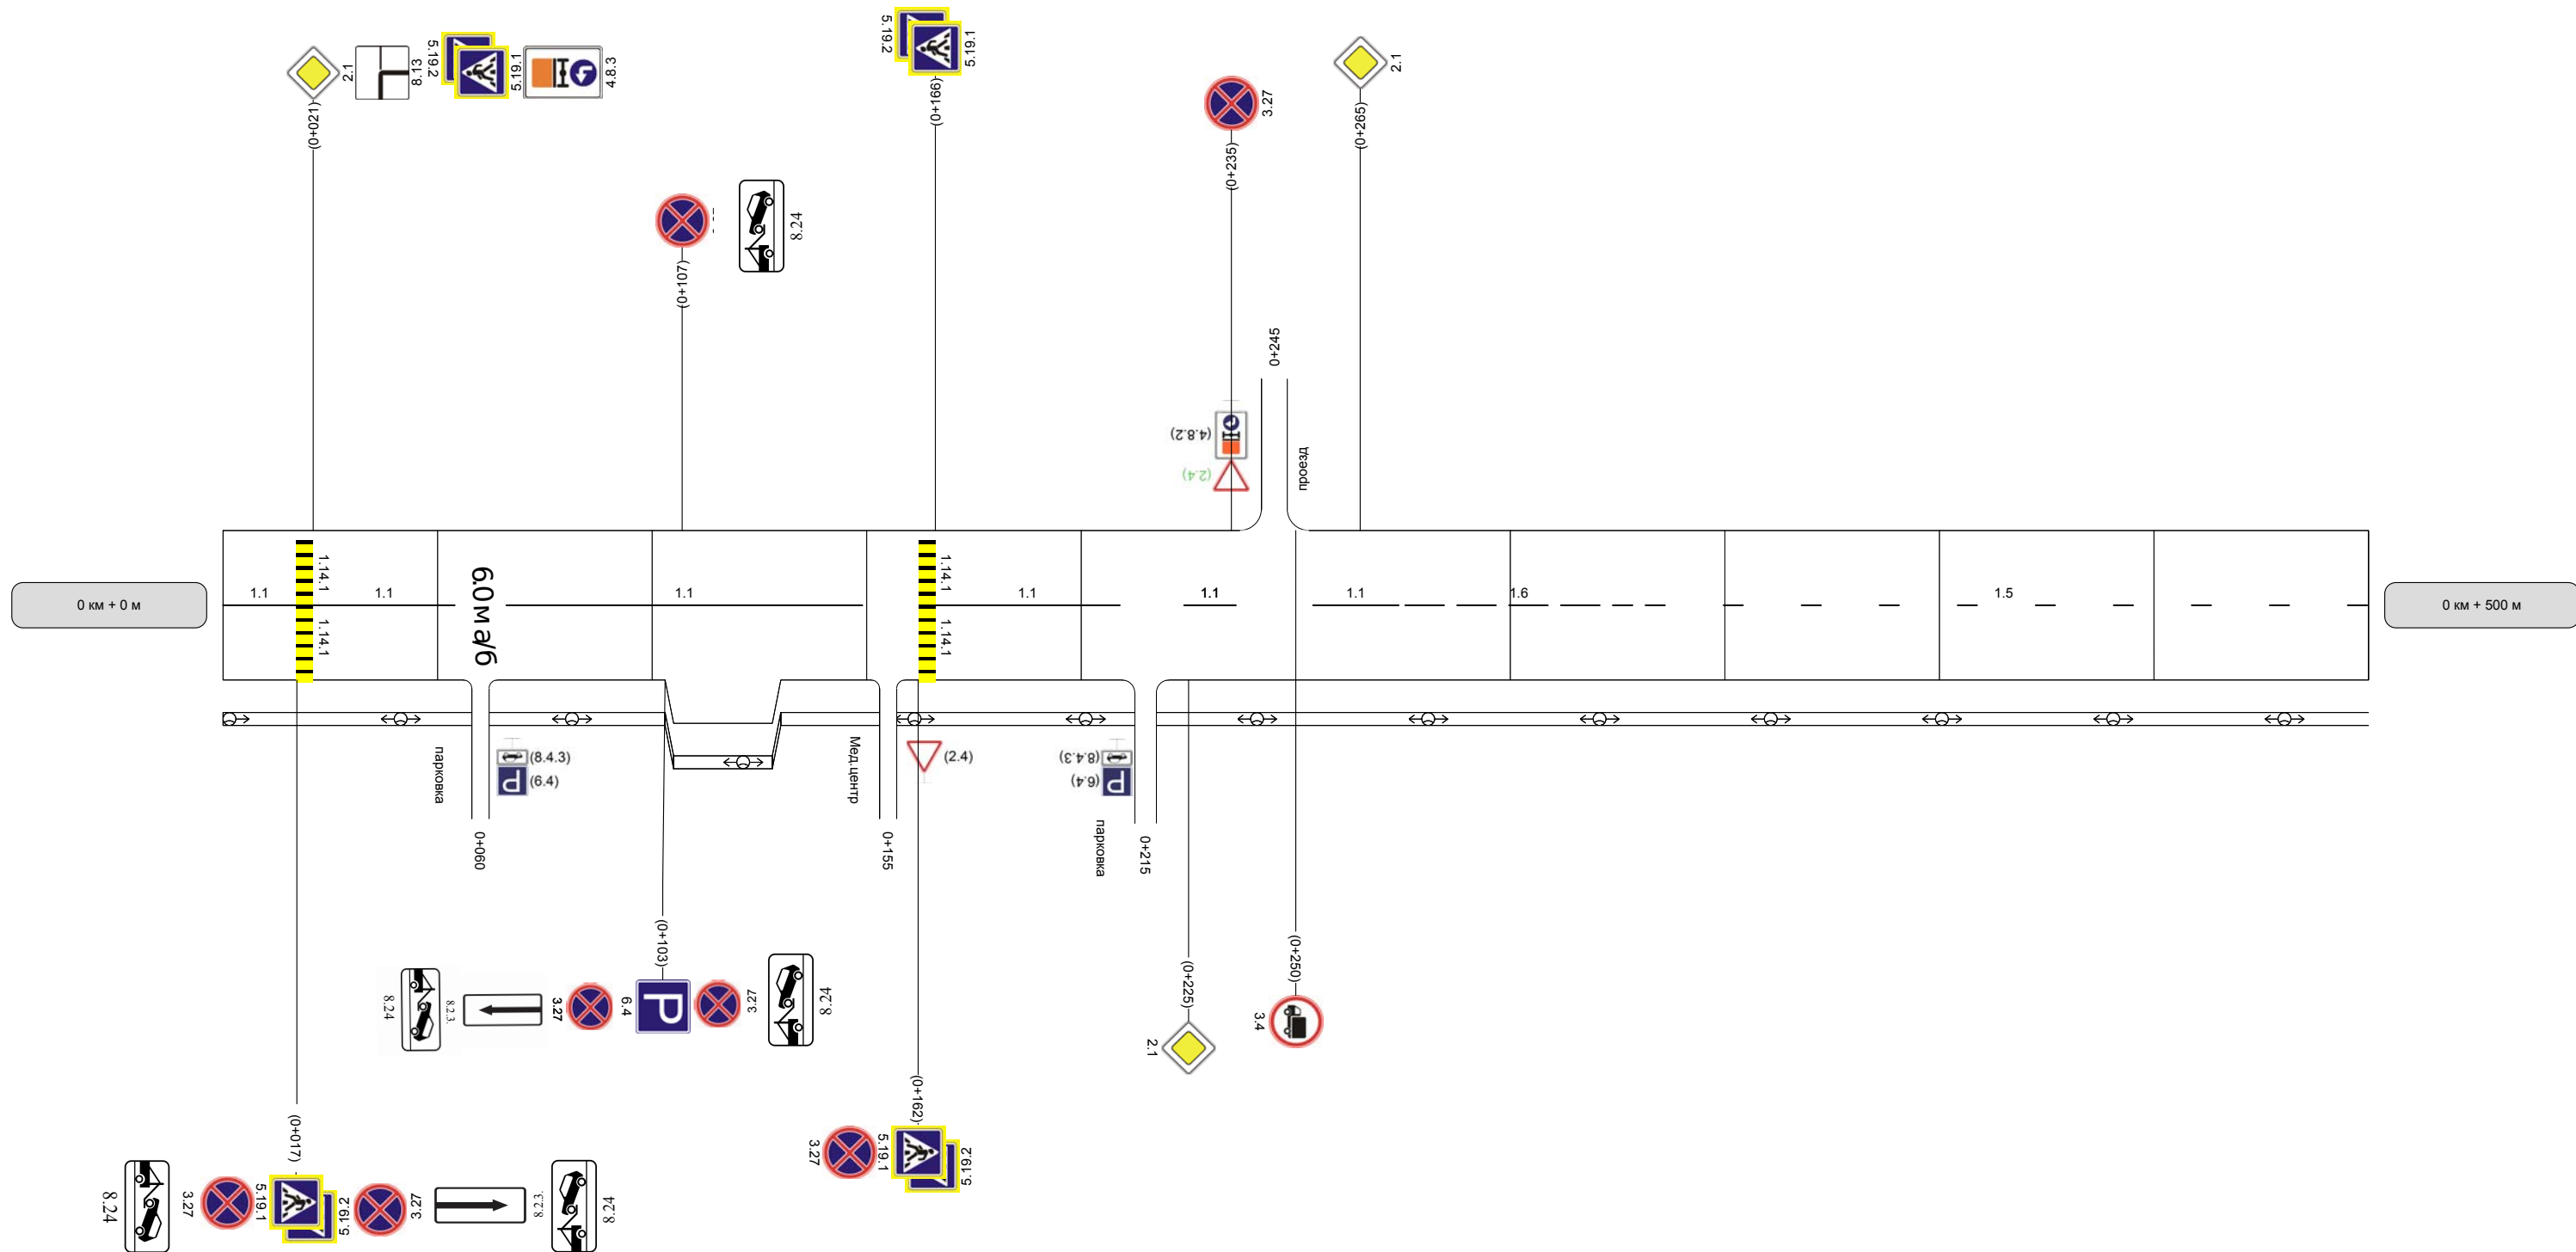

Горизонтальная дорожная разметка справа	Осевая линия	1.1 0 - 17		1.1 21 - 54		1.1 66 - 149		1.1 166 - 209		1.1 224 - 236		1.1 254 - 274	1.6 274 - 330	1.5 330 - 500
	1-ая от осевой													
Дорожные ограждения и направляющие устройства справа														
Тротуары справа														